


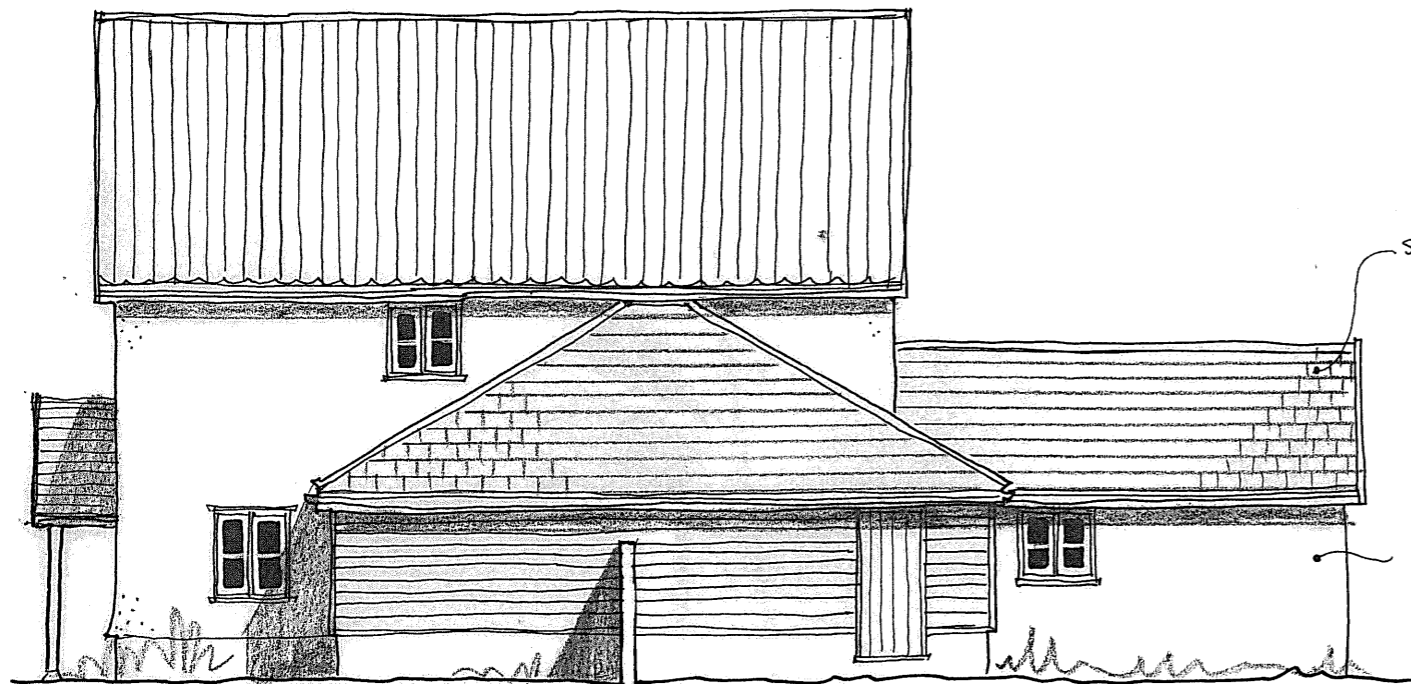

WEST ELEVATION ~




SOUTH ELEVATION ~



NORTH ELEVATION ~ 1:100



PLOT 2 EAST ELEVATION ~

 

metres

Client	CONSTRUCTA LTD	Scale:	1:100	BROWN & SCARLETT ARCHITECTS 1 Old Hall Barns, Thurston Road Pakenham, IP31 2NG Tel: 01284 768800 info@brownandscarlett.co.uk
Project:	RESIDENTIAL DEVELOPMENT, LOW ROAD, BURWELL	Date:	MAR 2020	
Drawing:	DETAILED PLANNING	Contract:	4371 Drg No. 12	