


NORTH ELEVATION ~ PLOTS 8 & 7

1:200

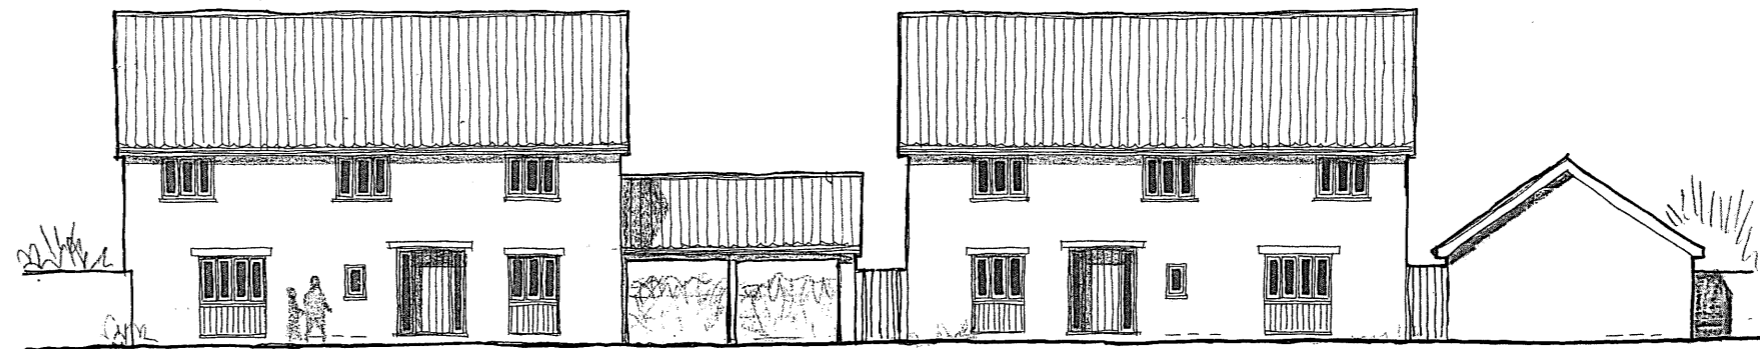

SOUTH ELEVATION ~ PLOTS 6 & 5



SOUTH ELEVATION - PLOTS 4 & 3

Client	CONSTRUCTA LTD	Scale:	1:200	BROWN & SCARLETT ARCHITECTS 1 Old Hall Barns, Thurston Road Pakenham, IP31 2NG Tel: 01284 768800 info@brownandscarlett.co.uk
Project:	RESIDENTIAL DEVELOPMENT, LOW ROAD, BURWELL	Date:	MAR 2020	
Drawing:	DETAILED PLANNING	Contract:	4371 Drg No. 02	