

general notes © This drawing and all information it contains is copyright of Twenty-Nine Architecture and must not be copied or reproduced in whole or in part or used without express approval of the authors.

The drawing is to be read in conjunction with all other relevant drawings and specifications.


All dimensions to be checked on site prior to commencement of works and any discrepancies to be checked immediately.

Do not scale from this drawing.


Unless otherwise stated, all dimensions are in mm.




FRONT ELEVATION

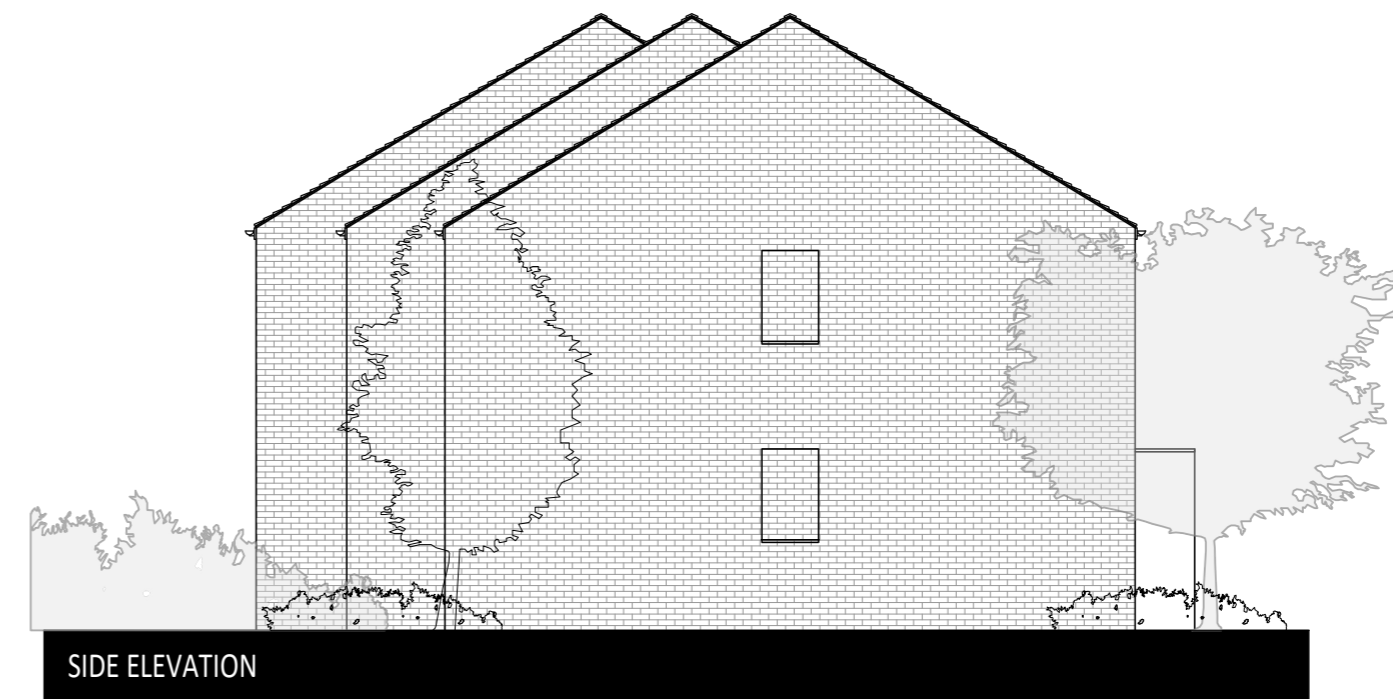


SIDE ELEVATION

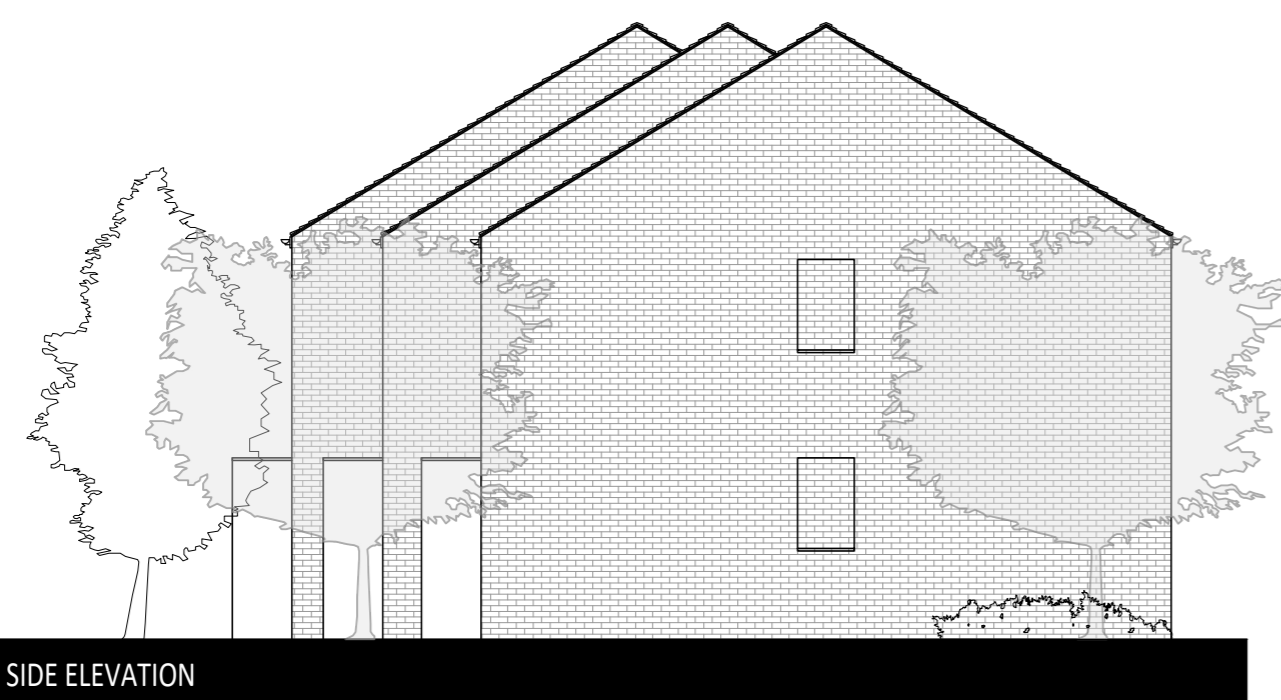


SIDE ELEVATION

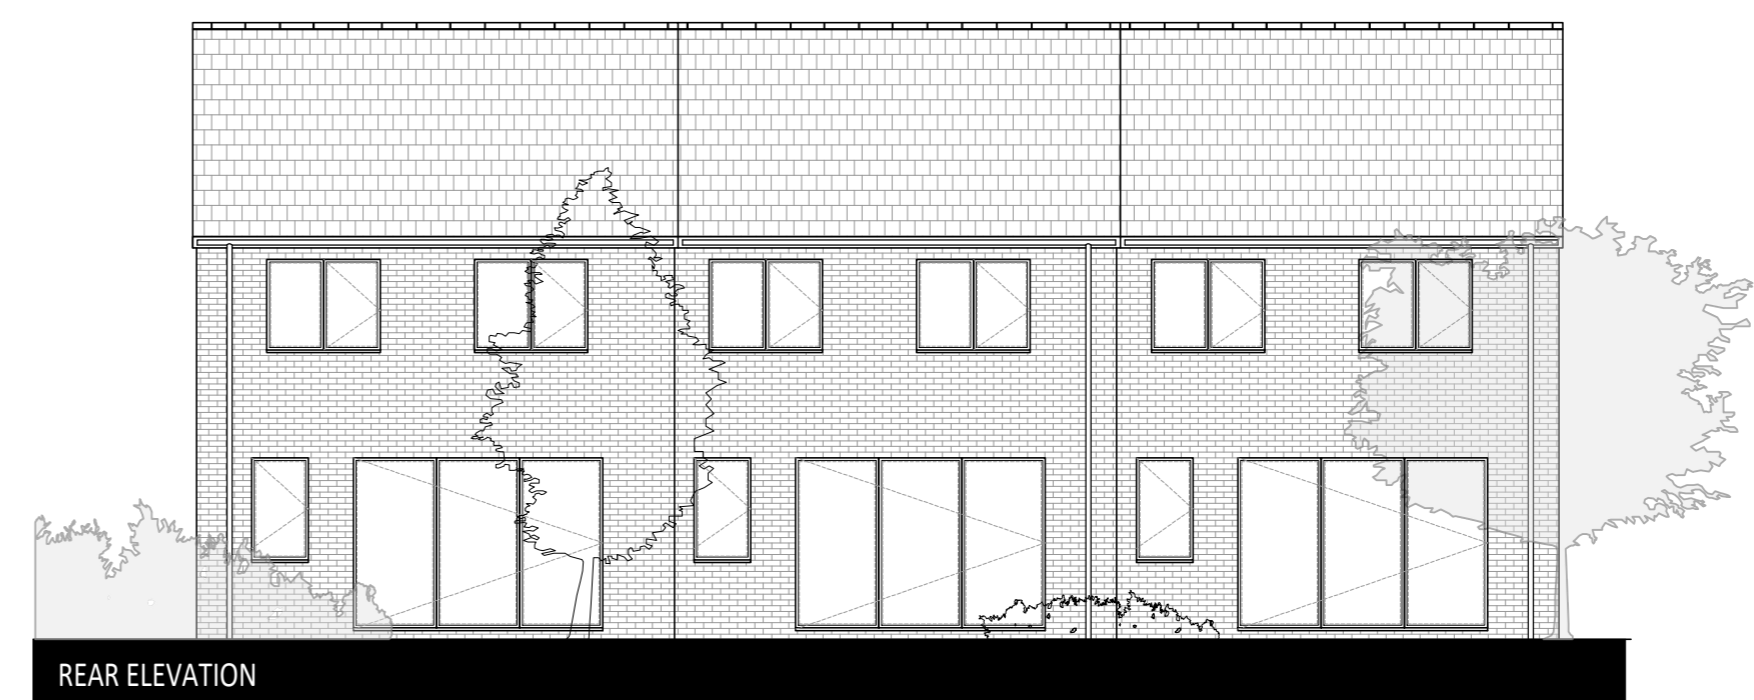

REAR ELEVATION

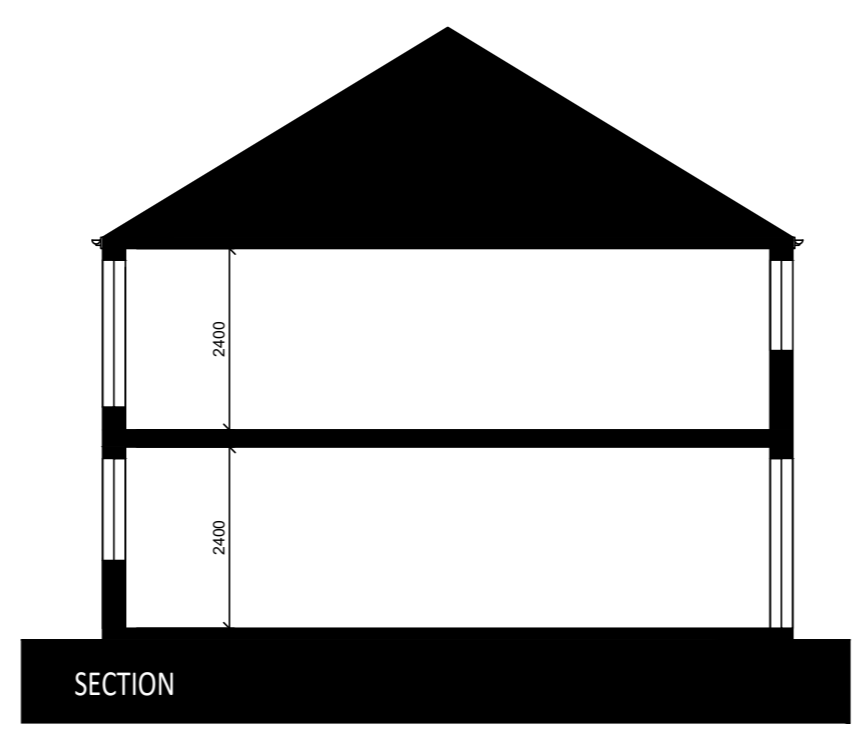

SECTION

 

rev	P1	date	April '23	drawn	DSR
client	Constructa Ltd and Charles Wells Brewery Ltd				
project	Land south of The Ship PH, Northfield Avenue, Cambridge, Cambridgeshire CB4 2LG				
drawing title	Plots 1-3 Elevations				
drawing no	PL(21)02	checked	DSR		
scale	1:100	original	A2		
status	PLANNING				
address	25 Cromwell Road Cambridge Cambridgeshire CB1 3EB				
telephone	+44 (0)7568 304 053				
email	info@29architecture.co.uk				
website	www.29architecture.co.uk				

