

NOTES:


THE COPYRIGHT OF THIS DRAWING IS RETAINED BY ANDREW FLEET MCIAT

THIS DRAWING MUST NOT BE SCALED

ALL DIMENSIONS TO BE CHECKED ON SITE BY CONTRACTOR PRIOR TO COMMENCING WORK OR ORDERING ANY MATERIALS.

ANY DISCREPANCIES TO BE NOTIFIED IMMEDIATELY.


Ordnance Survey Map

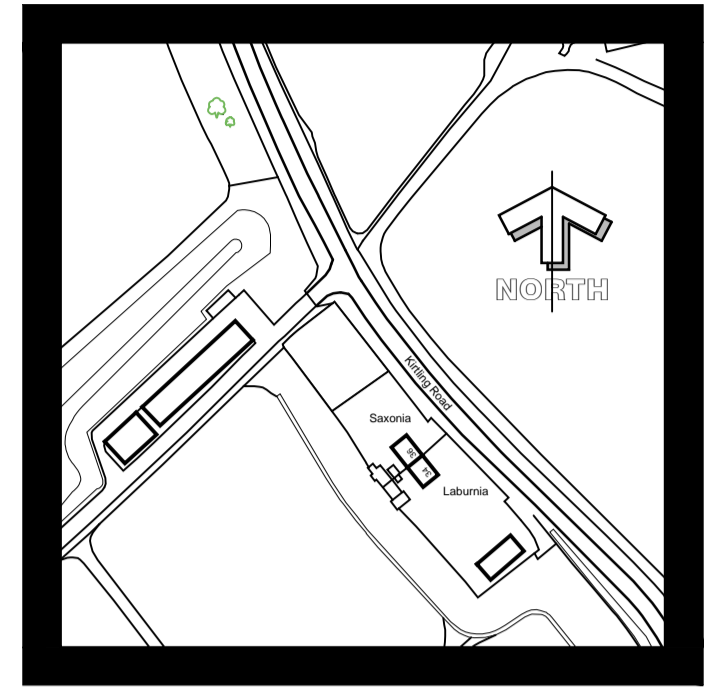


Scale: 1:1250

REPRODUCED FROM THE 1:2500 ORDNANCE SURVEY MAP WITH THE PERMISSION OF ORDNANCE SURVEY ON BEHALF OF THE CONTROLLER OF HER MAJESTY'S STATIONERY OFFICE.

CROWN COPYRIGHT; ANDREW FLEET MCIAT, 6 REGENT PLACE, SOHAM, CAMBRIDGESHIRE, CB7 5RL. LICENCE No. AR 100033546

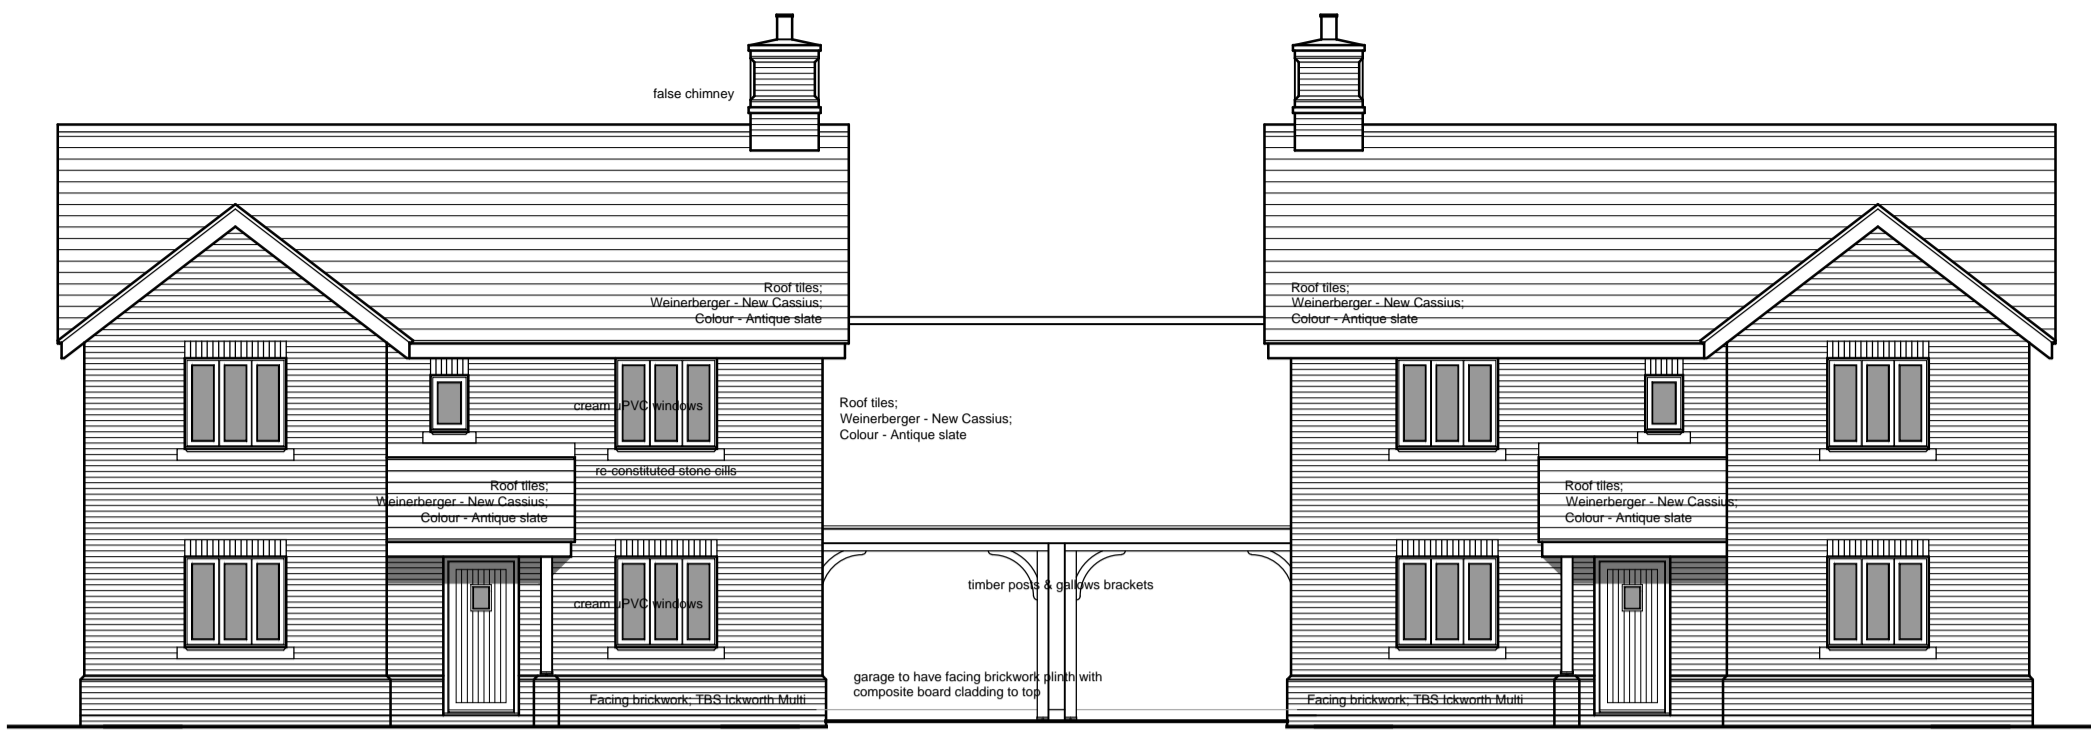

Street-Scene

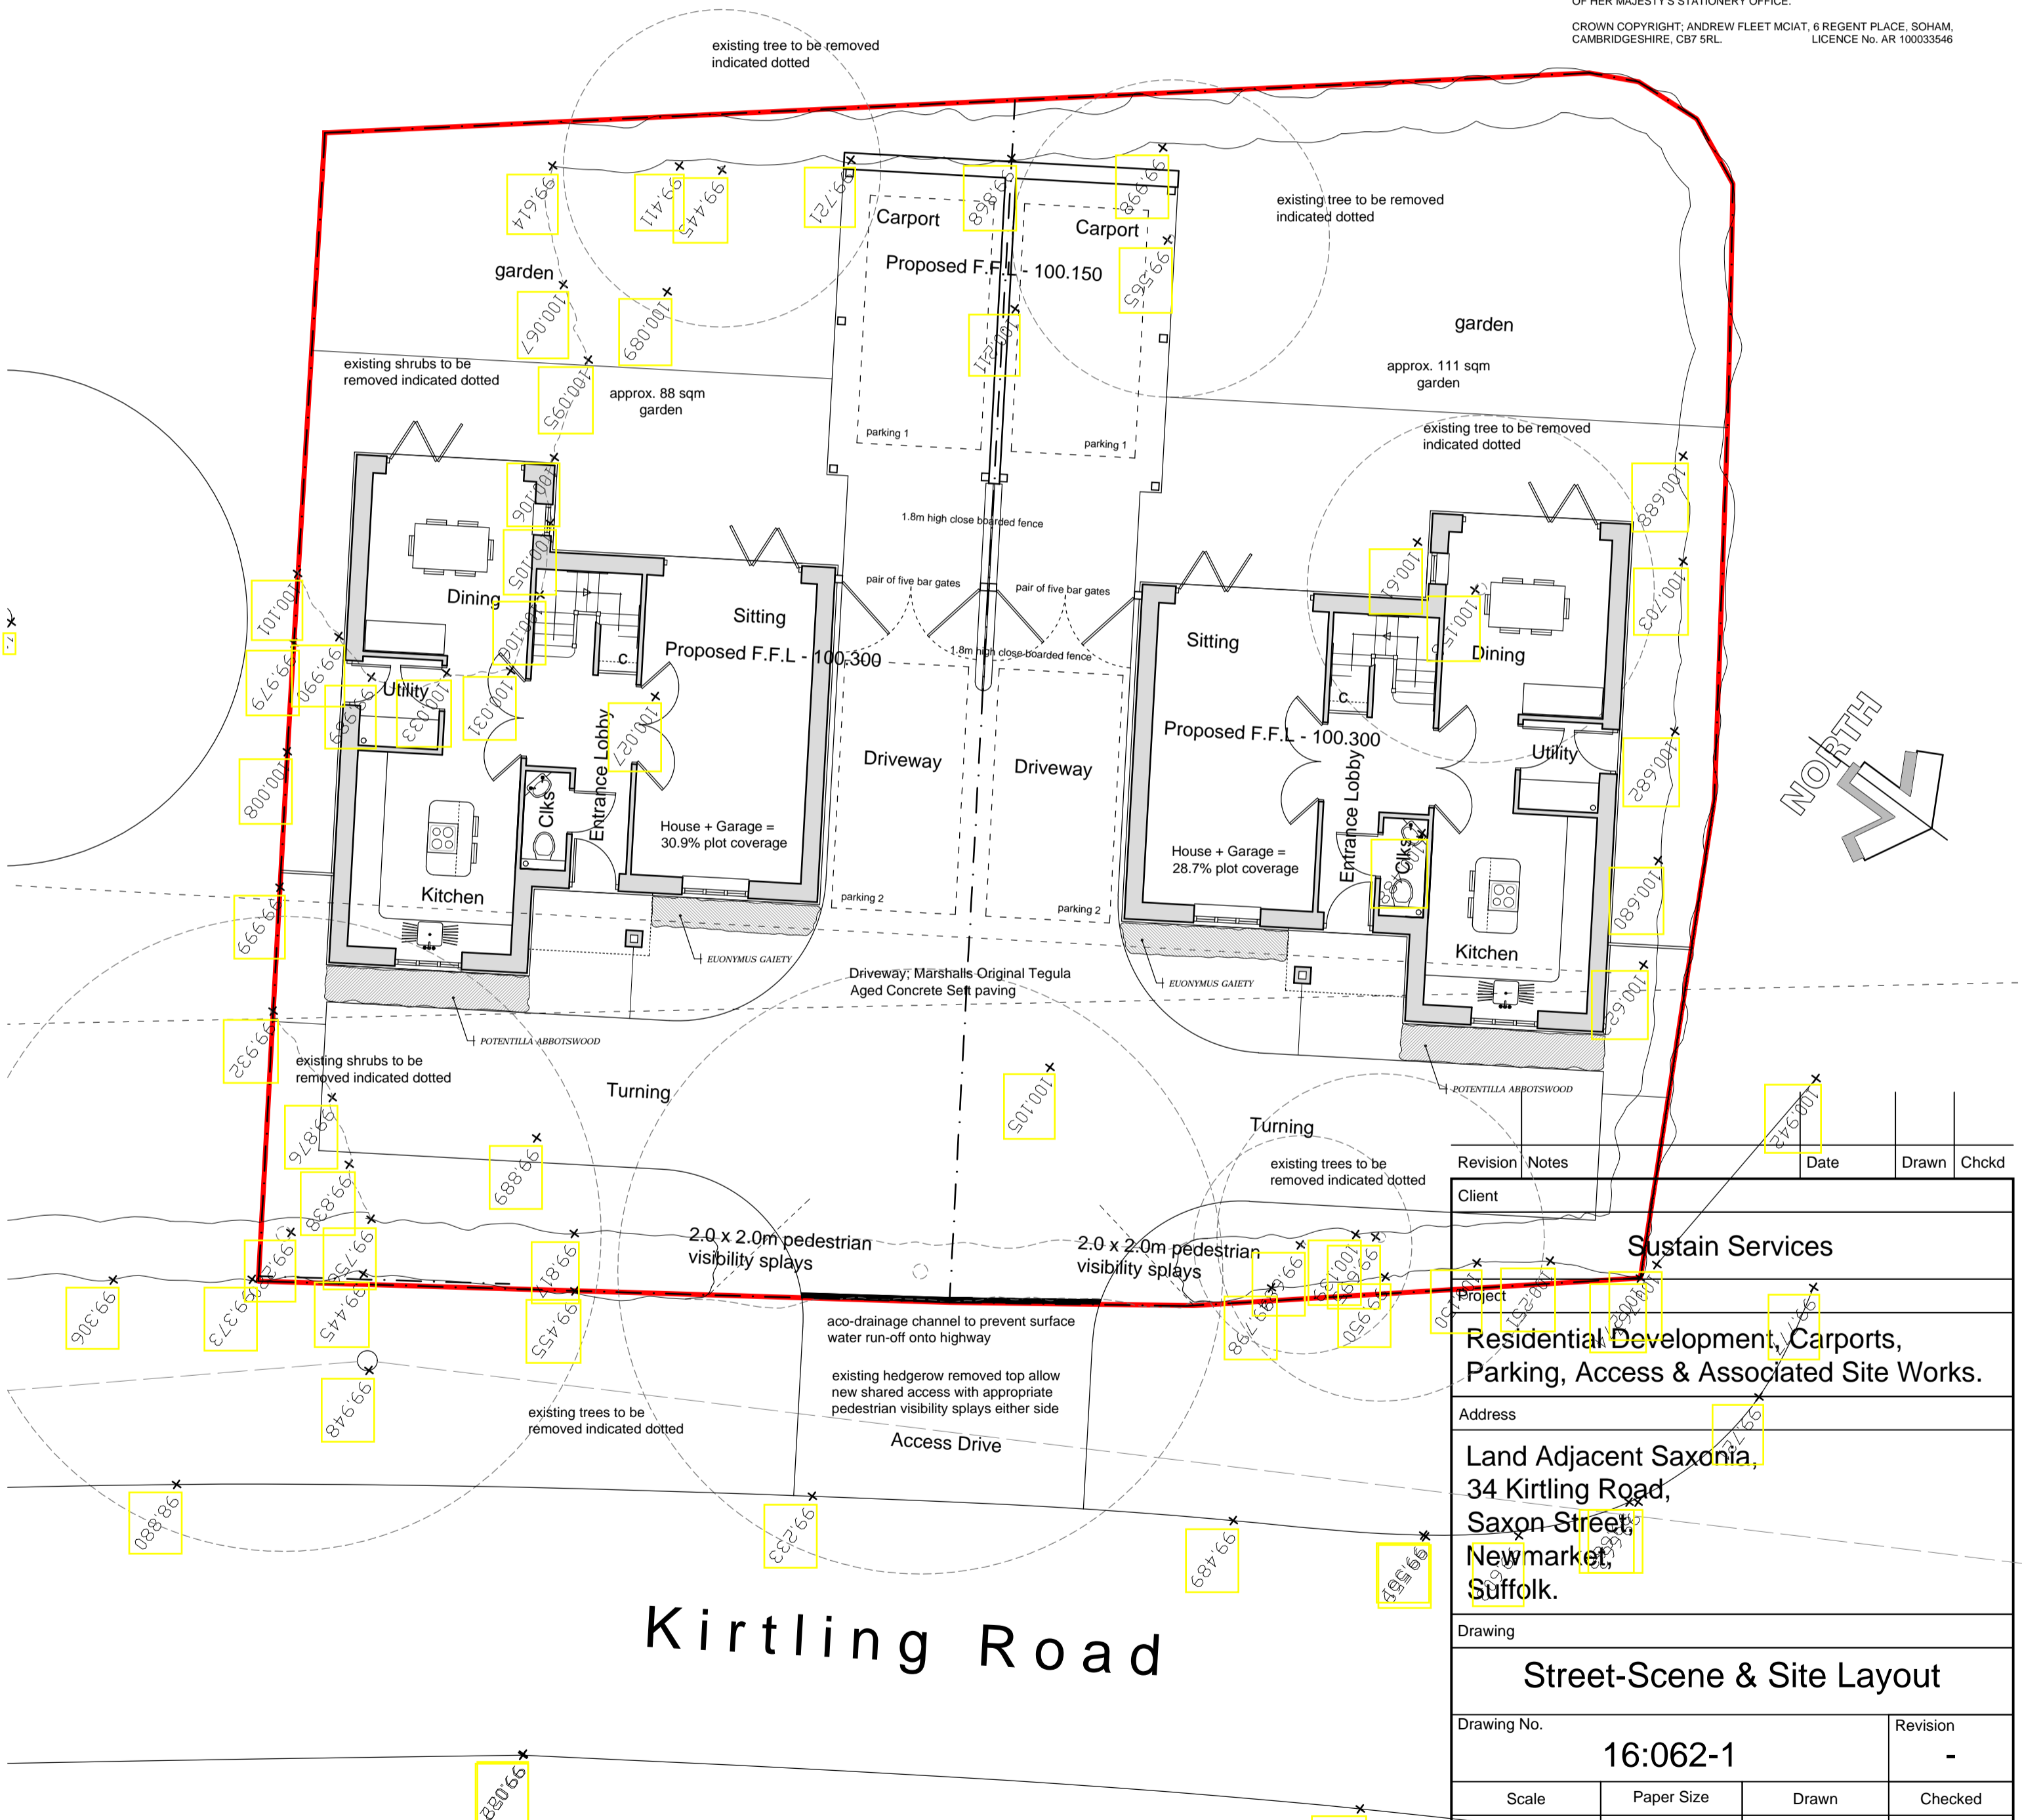

Site Layout

1:2500	0	25m	50m	100m	200m
1:1250	0	12.5m	25m	50m	100m
1:500	0	5m	10m	20m	40m
1:200	0	2m	4m	8m	12m
1:100	0	1m	2m	4m	8m
1:50	0	0.5m	1m	2m	4m
1:20	0	0.2m	0.4m	0.8m	1.6m
1:10	0	0.1m	0.2m	0.4m	0.8m

Revision	Notes	Date	Drawn	Chkd
Client				
Sustain Services				
Project				
Residential Development, Carports, Parking, Access & Associated Site Works.				
Address				
Land Adjacent Saxon, 34 Kirtling Road, Saxon Street, Newmarket, Suffolk.				
Drawing				
Street-Scene & Site Layout				
Drawing No.				Revision
16:062-1				-
Scale	Paper Size	Drawn	Checked	
1:100	A2	JP	JP	

**andrewfleetmciat**  
 charteredarchitecturaltechnologist

6 Regent Place, Soham, Ely, Cambridgeshire, CB7 5RL  
 Tel: (01353) 720651 - w: www.andrewfleet.co.uk e: mail@andrewfleet.co.uk