



NOTES:
 THE COPYRIGHT OF THIS DRAWING IS RETAINED BY ANDREW FLEET MCIAT
 THIS DRAWING MUST NOT BE SCALED
 ALL DIMENSIONS TO BE CHECKED ON SITE BY CONTRACTOR PRIOR TO COMMENCING WORK OR ORDERING ANY MATERIALS.
 ANY DISCREPANCIES TO BE NOTIFIED IMMEDIATELY.

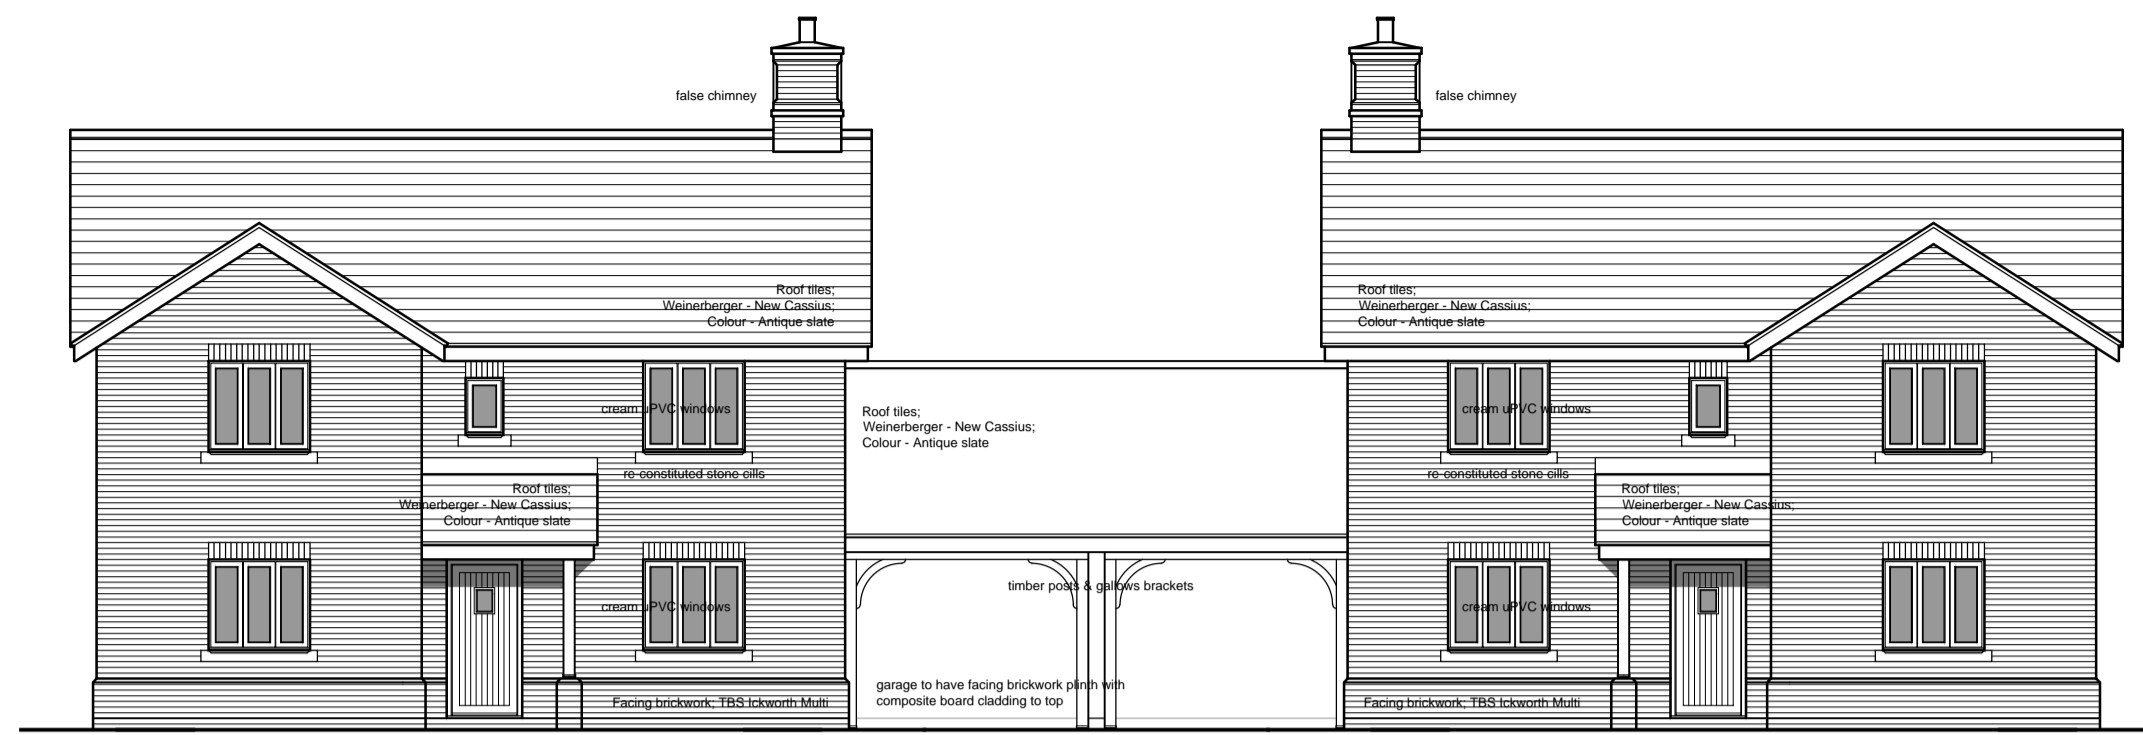

Street-Scene

Ordnance Survey Map

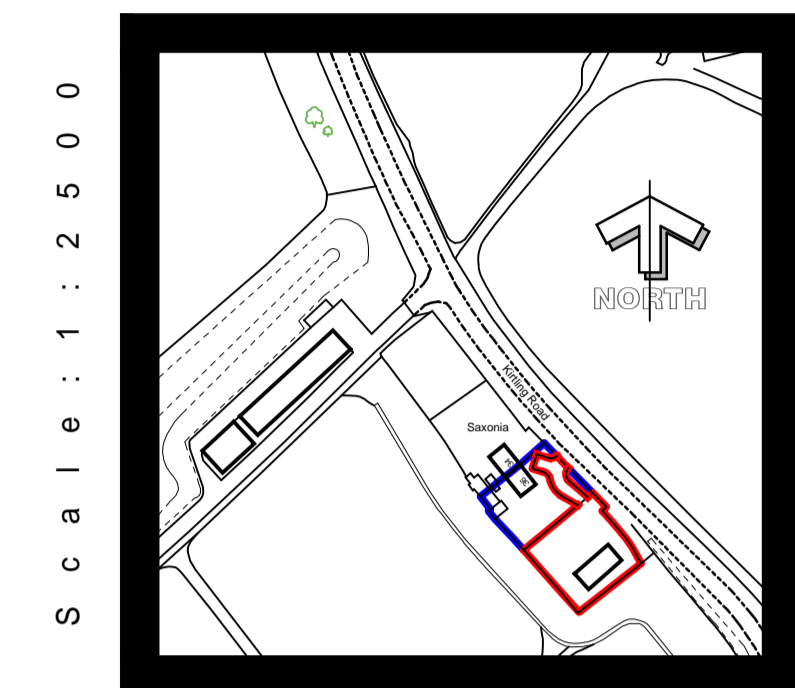

Scale: 1:2500

REPRODUCED FROM THE 1:2500 ORDNANCE SURVEY MAP WITH THE PERMISSION OF ORDNANCE SURVEY ON BEHALF OF THE CONTROLLER OF HER MAJESTY'S STATIONERY OFFICE.
 CROWN COPYRIGHT, ANDREW FLEET MCIAT, 6 REGENT PLACE, SOHAM, CAMBRIDGESHIRE, CB7 5RL. LICENCE NO. AR 100033546



| | | | | |
|--|---------------------------|----------|---------|------|
| B | ACCESS ARRANGMENTS REVISD | 05.09.16 | JP | JP |
| Revision | Notes | Date | Drawn | Chkd |
| Client Mr. Christian Puttock | | | | |
| Project Residential Development, Carports, Parking, Access & Associated Site Works. | | | | |
| Address Land Adjacent Piley Cottage, 36 Kirtling Road, Saxon Street, Newmarket, Suffolk. | | | | |
| Drawing Street-Scene & Site Layout | | | | |
| Drawing No. | 16:070-1 | Revision | B | |
| Scale | Paper Size | Drawn | Checked | |
| 1:100 | A1 | JP | JP | |
| andrewfleetmciat charteredarchitecturaltechnologist 6 Regent Place, Soham, Ely, Cambridgeshire, CB7 5RL Tel: (01353) 720651 w: www.andrewfleet.co.uk e: mail@andrewfleet.co.uk | | | | |

| | | | | | |
|--------|---|--------|--------|--------|--------|
| 1:2500 | 0 | 25m | 50m | 100m | 200m |
| 1:1250 | 0 | 12.5m | 25m | 50m | 100m |
| 1:625 | 0 | 6.25m | 12.5m | 25m | 50m |
| 1:312 | 0 | 3.125m | 6.25m | 12.5m | 25m |
| 1:156 | 0 | 1.562m | 3.125m | 6.25m | 12.5m |
| 1:78 | 0 | 0.781m | 1.562m | 3.125m | 6.25m |
| 1:39 | 0 | 0.391m | 0.781m | 1.562m | 3.125m |
| 1:19 | 0 | 0.195m | 0.391m | 0.781m | 1.562m |