


LOCATION 1:1250

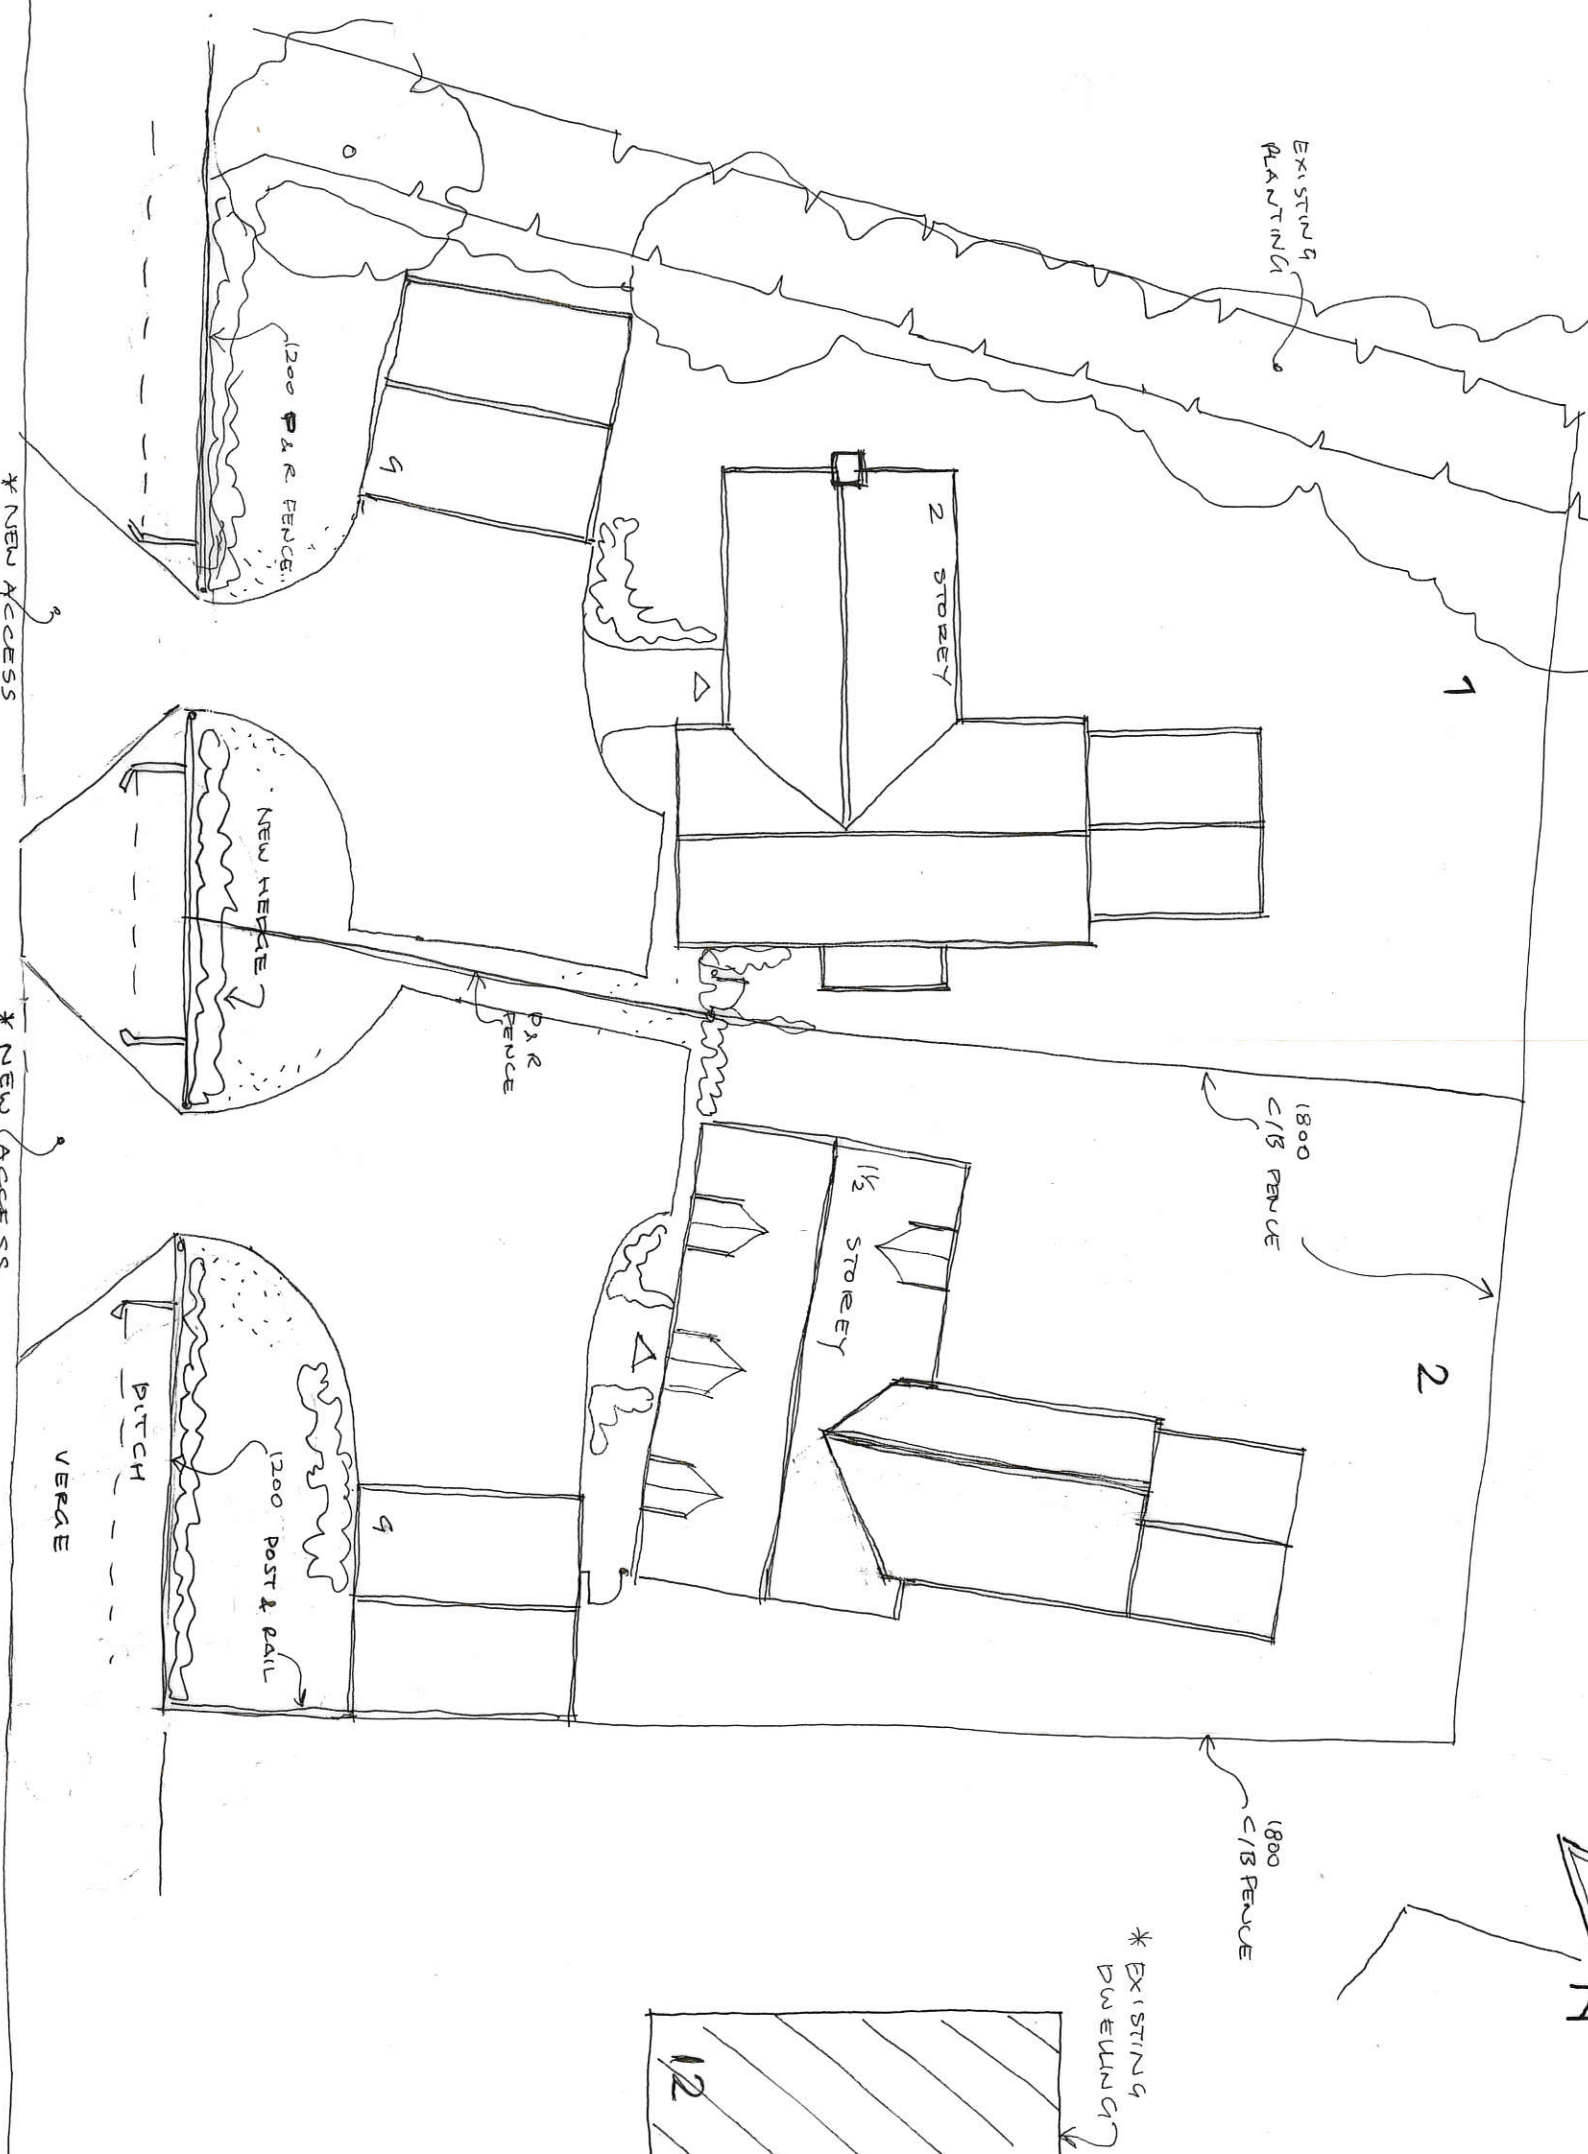

SITE 1:200

BARROW HILL